


प्रयुक्त आंकड़े एवं विवरण निर्धारित इंजीनियरिंग सिस्टम के अनुसार हैं। ये मात्र उद्देश्य के लिए हैं और गारंटी नहीं देते। यदि कोई भी व्यक्ति इस दस्तावेज़ का उपयोग करेगा तो वह अपने-आपके जोखिम में है।
The drawing, design and details given on this format are the property of ENGINEERS INDIA LIMITED. They are merely loaned on the borrower's express agreement that they will not be reproduced, copied, exhibited or used, except in the limited way permitted by the lender to the borrower for the intended use.

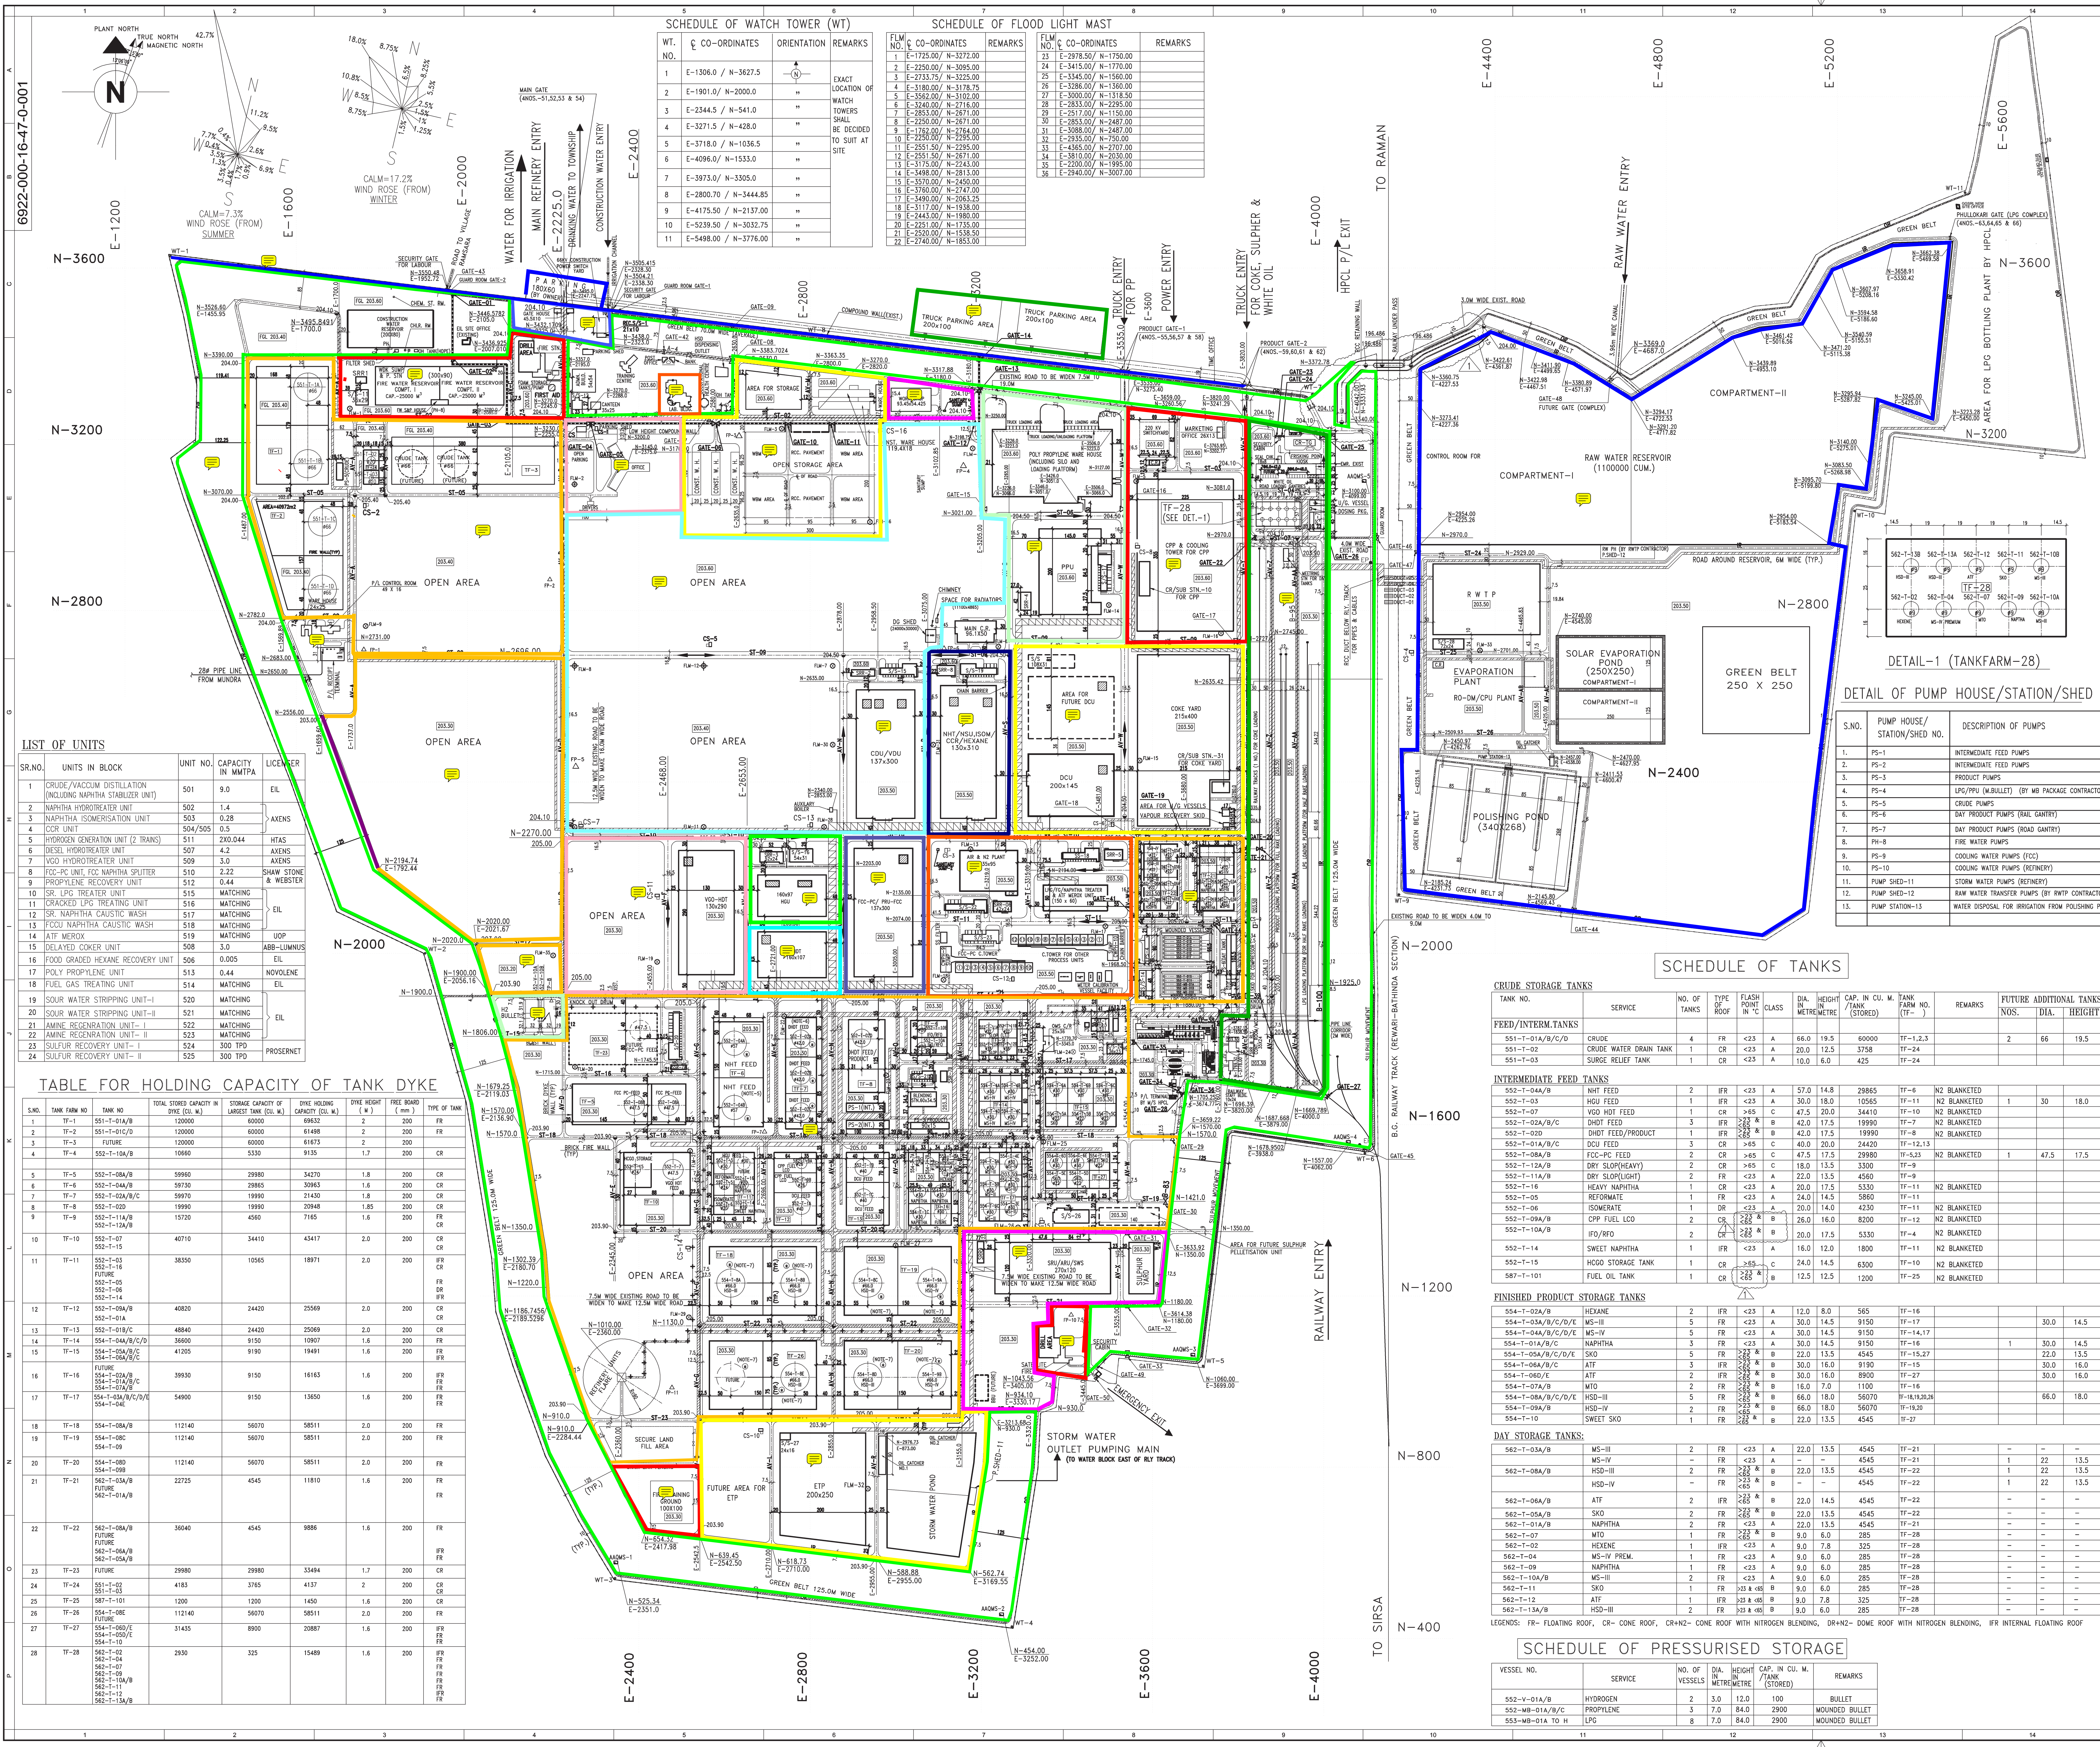

REF. DWG. NO. UNITS/PCS/RS/200/1 GRID SURVEY OF REFINERY AREA (2 SHEETS)

REFERENCE DRAWING TITLE

NOTES:-

- ALL DIMENSIONS ARE IN METRES UNLESS STATED.
- HIGH FLOOD LEVEL (HFL) FOR THE AREA = 202.315 M ABOVE M.S.L.
- RAILWAY SODING LAYOUT SHOWN IS INDICATIVE AND SHALL BE DIRECTION AS APPROVED BY NORTHERN RAILWAYS DEPARTMENT.
- GREEN BELT WIDTH SHALL BE 125.0M IN PREDOMINANT DOWNWIND DIRECTION (E, SE, S, SW AND W) AND 70M IN UPWIND DIRECTION (NW, N AND NE).
- TANK PAD(2 NOS) EXIST AT SITE FOR DIA 57M TANK.
- TANK PAD(3 NOS) EXIST AT SITE FOR DIA 42M TANK.
- TANK PAD(8 NOS) EXIST AT SITE FOR DIA 65M TANK.

LEGEND:-

- ROAD TOP LEVEL (RTL)
- AVERAGE FINISHED GRADE LEVEL (FGL) OF BLOCK
- HEATER
- FLARE TRESTLE
- LOW HEIGHT COMPOUND WALL
- ROAD EXISTING AT SITE
- PROPOSED NEW ROAD
- TANK PADS EXISTING AT SITE
- PIPE SLEEPER
- PIPE RACK
- AMBIENT AIR QUALITY MONITORING STATION
- WATCH TOWER
- STEEL ENTRANCE GATE
- FUTURE FACILITIES
- ELECT. SUB STATION
- COMPOUND WALL (EXISTING)
- CONSTRUCTION POWER SUB STATION (CS-1 TO CS-16)
- FLOOD LIGHT MAST(36 NOS.)
- WEIGH BRIDGE
- CONTROL ROOM
- SETELLITE RACK ROOM
- HEAVY LIFT CRANE APPROACH
- FEEDER PILLAR (FP) FOR CONSTRUCTION
- RAIL TRACK
- CHAIN LINK FENCING
- PUMP STATION
- STREET NO. 01
- AVENUE A ROAD
- OUTER RING ROAD
- INNER RING ROAD

LAND DETAILS

MASTLE NO : 27

KILA NO : 123

NEAREST RAIL STN : RATTANGARH (KANAKWALL)-03 KM

NEAREST HIGHWAY : NH-64 (15 KM)

NEAREST POLICE STN: KANAKWALL

NAME OF DISTRICT : BATHINDA

NAME OF STATE : PUNJAB

AREA CHART

A) REFINERY AREA

TOTAL AREA WITH IN COMPOUND WALL = 632 Ha

GREEN BELT AREA = 120 Ha

GREEN BELT AREA AS %age OF TOTAL AREA = 18.9%

B) WATER BLOCK (EAST OF RLY. TRACK)

TOTAL AREA WITH IN COMPOUND WALL = 175 Ha

GREEN BELT AREA = 28.45 Ha

GREEN BELT AREA AS %age OF TOTAL AREA = 16.25%

LOCATION PLAN

ENGINEERS INDIA LIMITED (A Govt. of India Undertaking)

एच पी सी एल-मिर्तल एनर्जी लिमिटेड

HPCL-MITTAL ENERGY LTD.

गुरु गोबिंद सिंह रिफाइनरी परियोजना बठिंडा

GURU GOBIND SINGH REFINERY PROJECT BATHINDA

समूची अनुविशेष

OVERALL PLOT PLAN

SCALE 1:5000

JOB NO. 6922-000-16-47-0-001

UNIT DEPT. SECT. DWG. NO. REV.

1:5000 6922 000 16 47 0 001 16 47 0 001 1